



OFFICE OF THE MARION COUNTY SURVEYOR
SECTION RECORD CORNER
SECTION 36 TOWNSHIP 17 RANGE 4
DATE: 2-3-97
PARTY CHIEF: Wilcoxon
CREW: _____
TYPE OF MARKER: Stone Fd
METHOD OF ESTABLISHMENT: County: 5-3-76

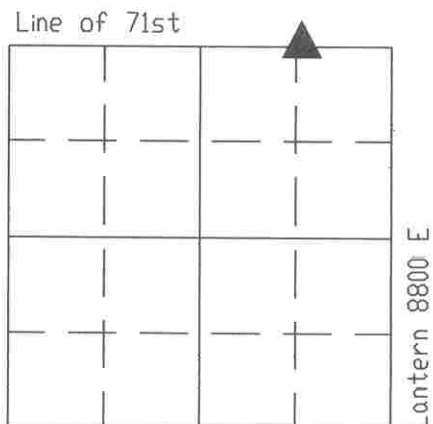

NOTE: This corner position represents a title corner and may not necessarily be in the position of the Record corner.

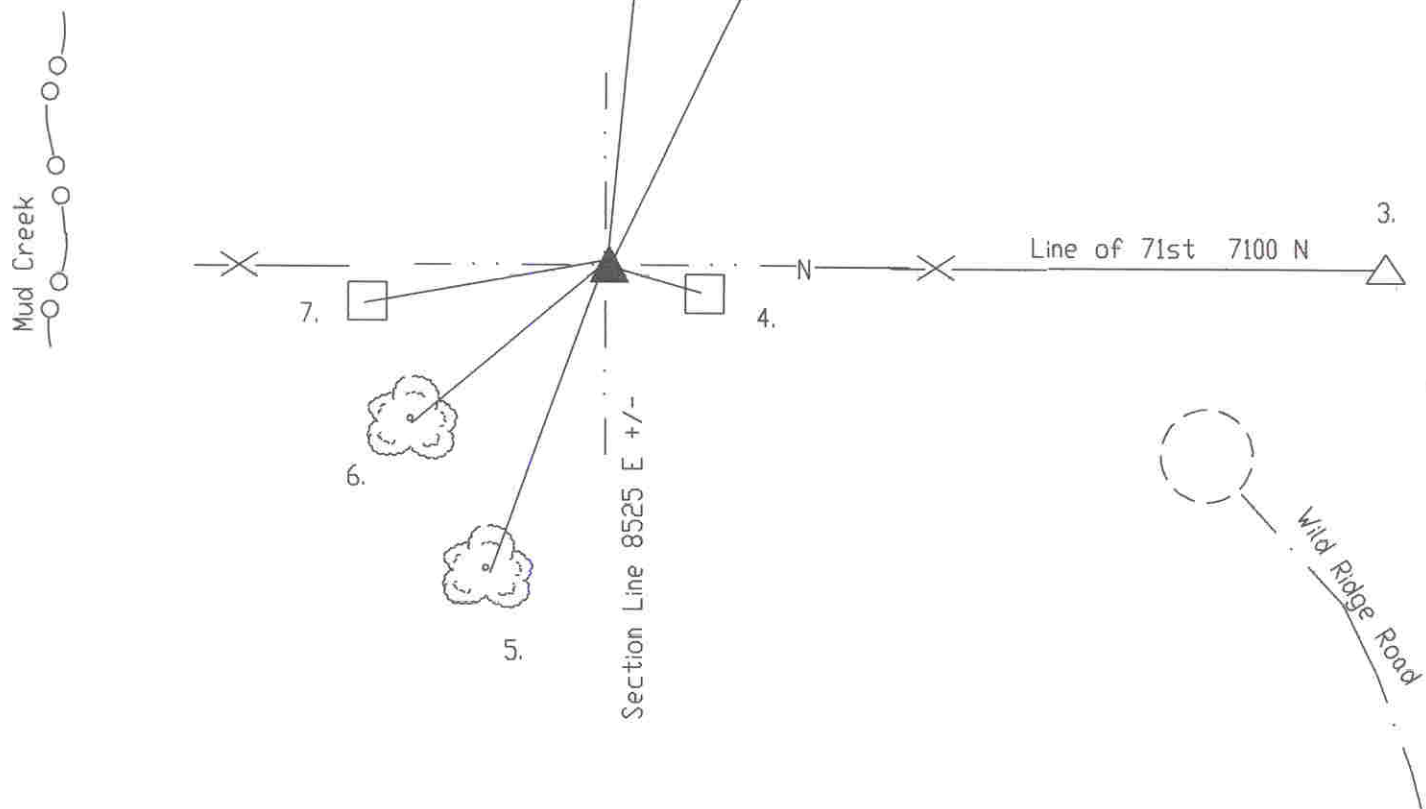

SX743611

| REF. | DISTANCE | DESCRIPTION |
|------|----------|--|
| 1. | 50.33' | Boat spike W 24" poplar 6"up |
| 2. | 51.80' | Rd nail W 20" cherry 18"up |
| 3. | 1341.12' | Due E to NE 36-17-4 (Harrison) |
| 4. | 9.40' | 'c' conc. monu. marked (property corner) |
| 5. | 41.00' | Boat spike E 24" sycamore 10"up |
| 6. | 30.99' | Boat spike SE 20" sycamore 10"up |
| 7. | 28.67' | 'c' 6"x6" conc. monu |
| | | |
| | | |
| | | |